


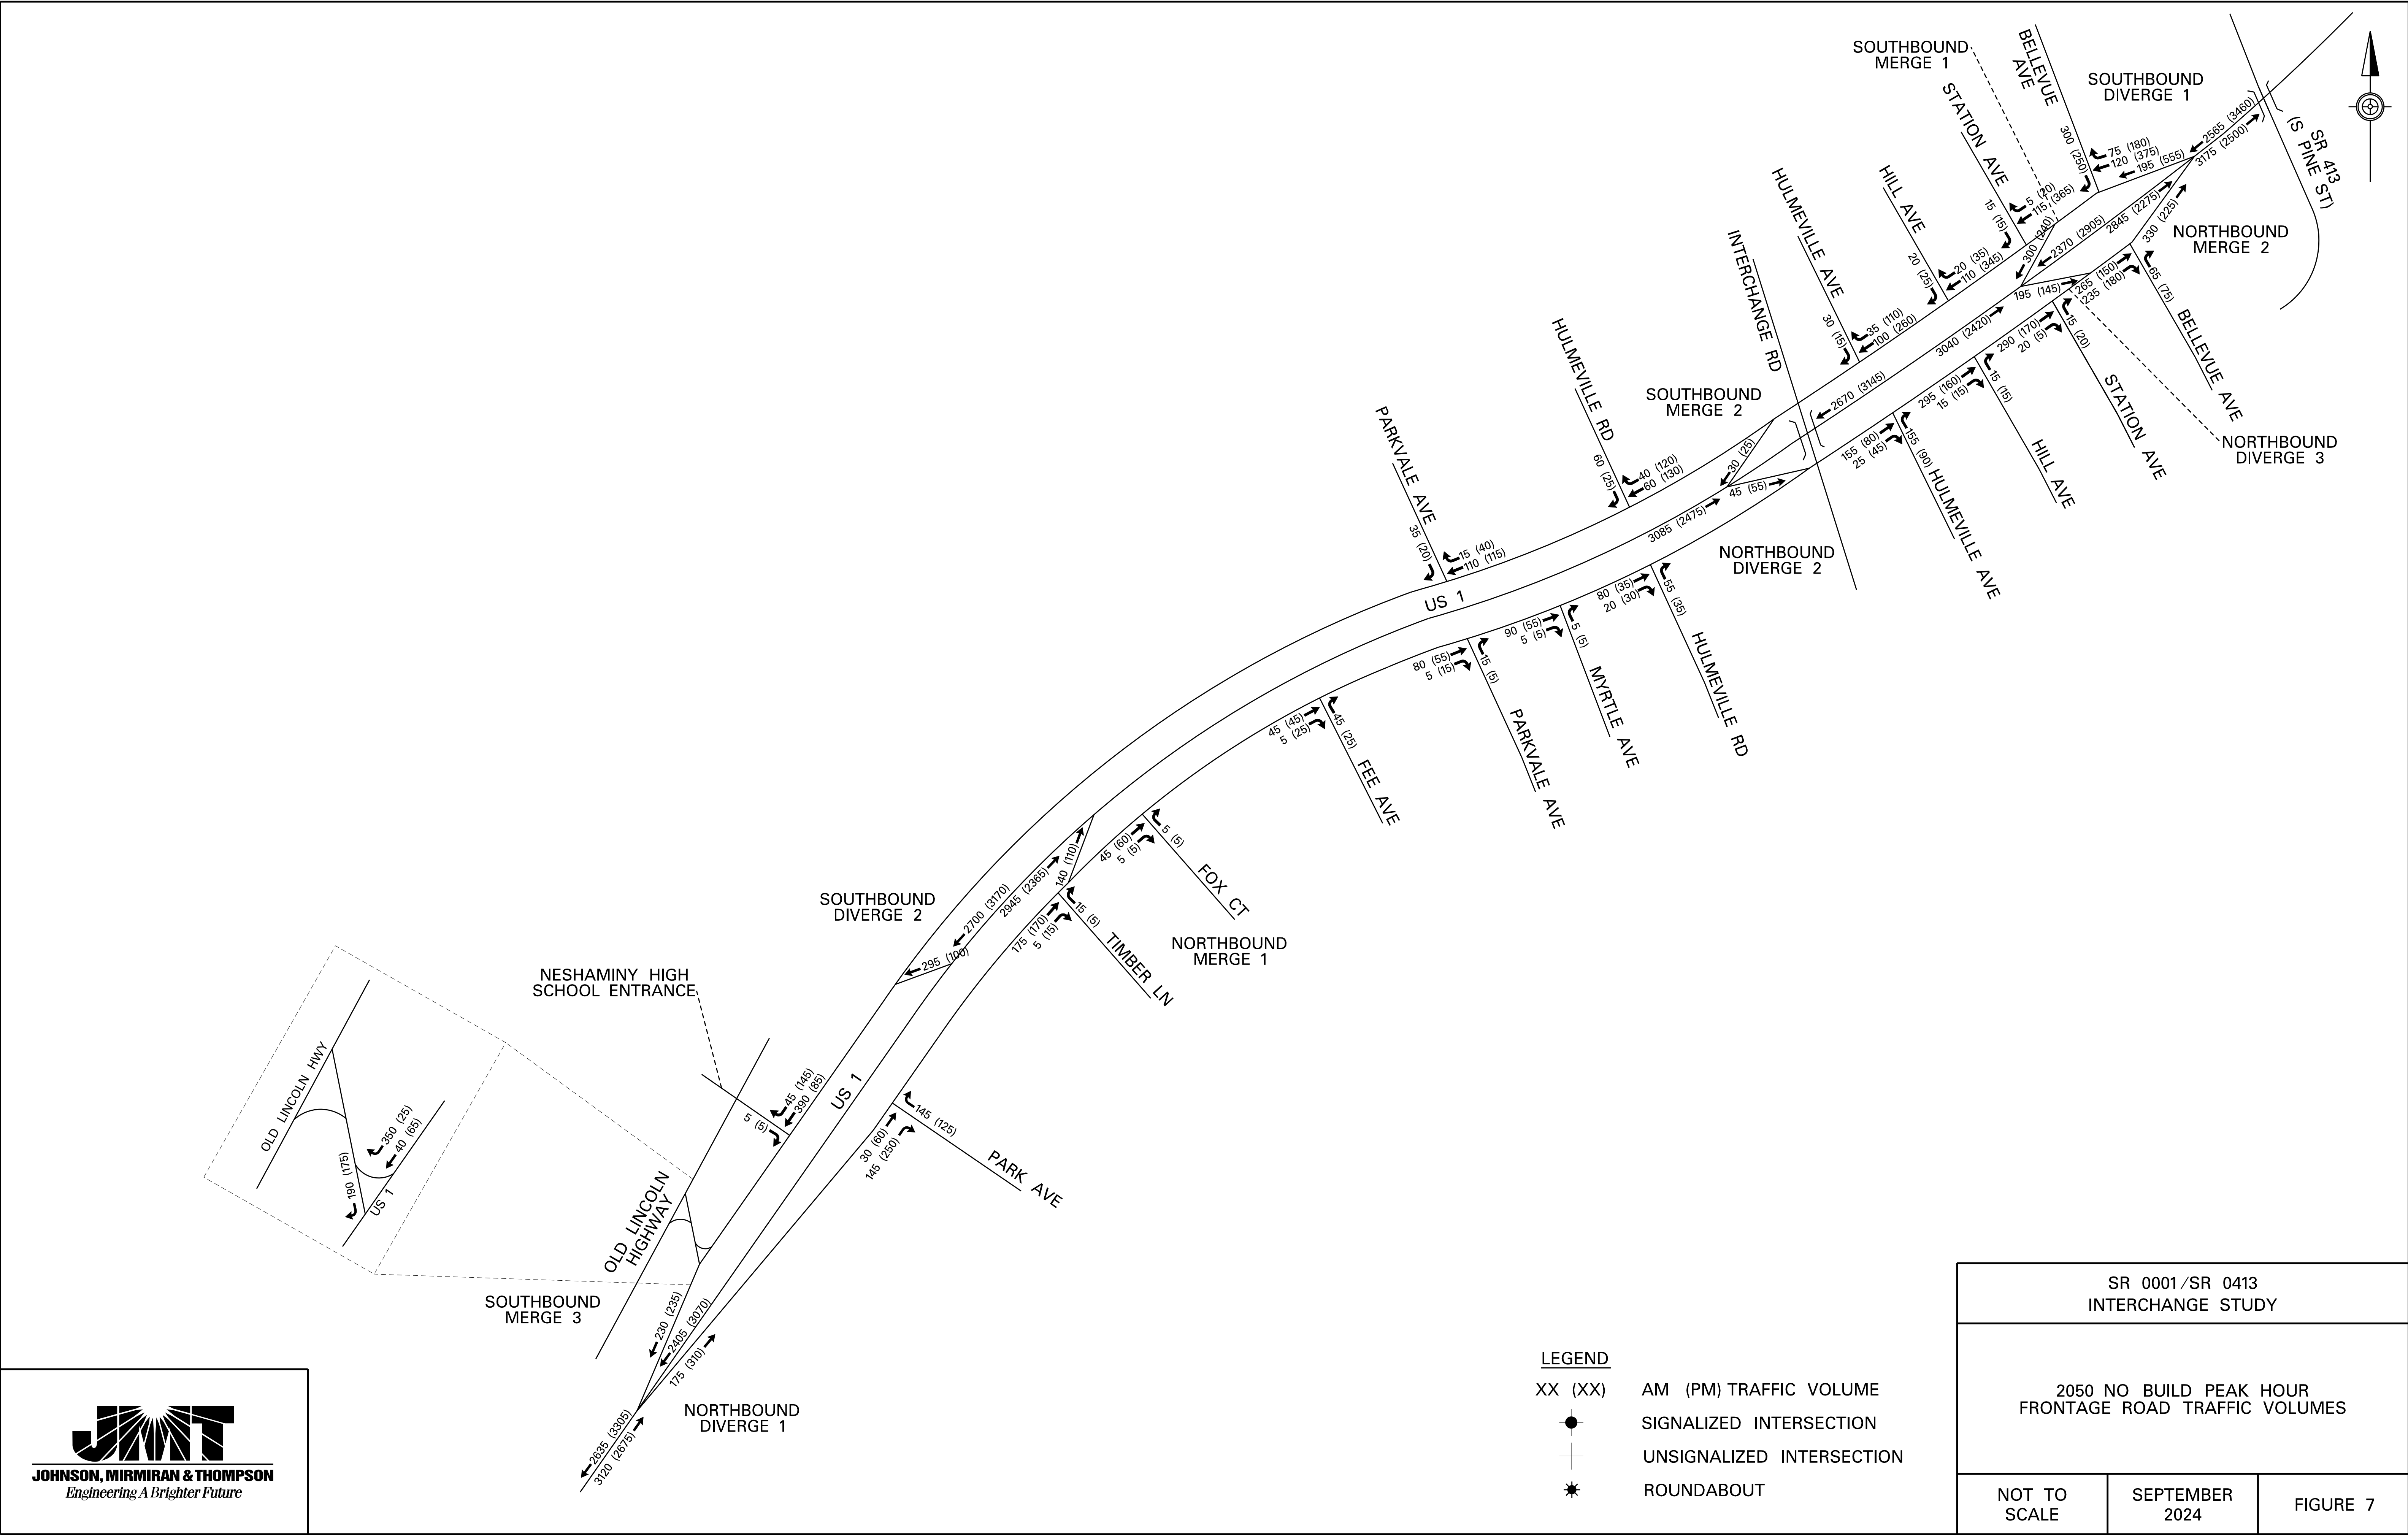

LEGEND
XX (XX) AM (PM) TRAFFIC VOLUME
● SIGNALIZED INTERSECTION
+ UNSIGNALIZED INTERSECTION
★ ROUNDABOUT

SR 0001/SR 0413 INTERCHANGE STUDY		
2050 NO BUILD PEAK HOUR FRONTAGE ROAD TRAFFIC VOLUMES		
NOT TO SCALE	SEPTEMBER 2024	FIGURE 7